
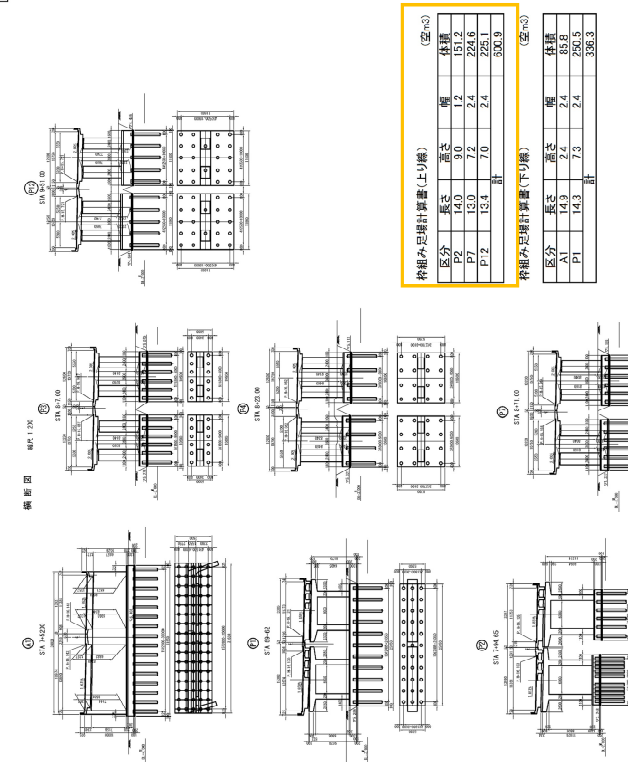
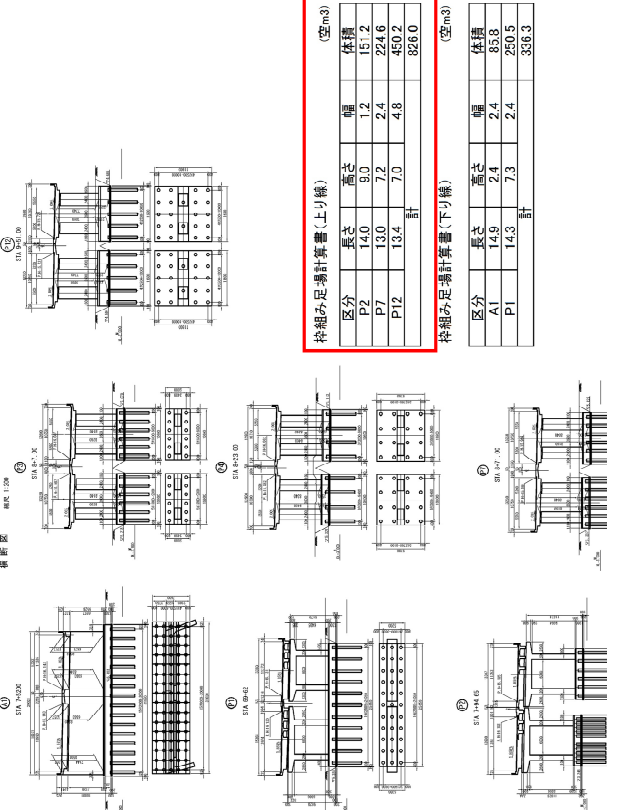
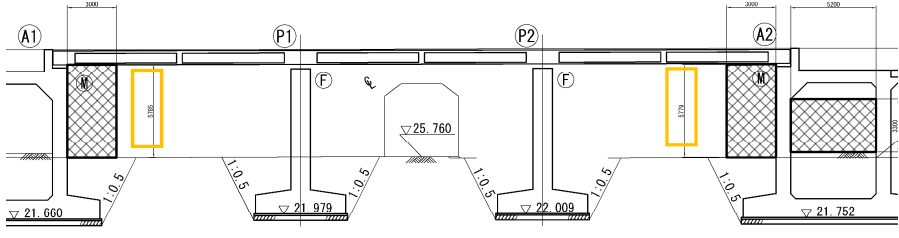


対象 参考図 (9/12)	誤	正	
<p>9/12</p>	<p>足場工費 下須坂高架橋 (その3)</p>  <table border="1" data-bbox="801 375 918 654"> <caption>枠組み足場計算書(上り線) (空m<sup>3</sup>)</caption> <thead> <tr> <th>区分</th> <th>長さ</th> <th>高さ</th> <th>幅</th> <th>体積</th> </tr> </thead> <tbody> <tr> <td>P2</td> <td>14.0</td> <td>9.0</td> <td>1.2</td> <td>151.2</td> </tr> <tr> <td>P7</td> <td>13.0</td> <td>7.2</td> <td>2.4</td> <td>224.6</td> </tr> <tr> <td>P12</td> <td>13.4</td> <td>7.0</td> <td>2.4</td> <td>225.1</td> </tr> <tr> <td>計</td> <td></td> <td></td> <td></td> <td>599.9</td> </tr> </tbody> </table> <table border="1" data-bbox="918 375 996 654"> <caption>枠組み足場計算書(下り線) (空m<sup>3</sup>)</caption> <thead> <tr> <th>区分</th> <th>長さ</th> <th>高さ</th> <th>幅</th> <th>体積</th> </tr> </thead> <tbody> <tr> <td>A1</td> <td>14.3</td> <td>2.4</td> <td>2.4</td> <td>85.9</td> </tr> <tr> <td>P1</td> <td>14.3</td> <td>7.3</td> <td>2.4</td> <td>326.3</td> </tr> <tr> <td>計</td> <td></td> <td></td> <td></td> <td>412.2</td> </tr> </tbody> </table>	区分	長さ	高さ	幅	体積	P2	14.0	9.0	1.2	151.2	P7	13.0	7.2	2.4	224.6	P12	13.4	7.0	2.4	225.1	計				599.9	区分	長さ	高さ	幅	体積	A1	14.3	2.4	2.4	85.9	P1	14.3	7.3	2.4	326.3	計				412.2	<p>9/12</p> <p>足場工費 下須坂高架橋 (その3)</p>  <table border="1" data-bbox="1691 311 1807 670"> <caption>枠組み足場計算書(上り線) (空m<sup>3</sup>)</caption> <thead> <tr> <th>区分</th> <th>長さ</th> <th>高さ</th> <th>幅</th> <th>体積</th> </tr> </thead> <tbody> <tr> <td>P2</td> <td>14.0</td> <td>9.0</td> <td>1.2</td> <td>151.2</td> </tr> <tr> <td>P7</td> <td>13.0</td> <td>7.2</td> <td>2.4</td> <td>224.6</td> </tr> <tr> <td>P12</td> <td>13.4</td> <td>7.0</td> <td>4.8</td> <td>450.2</td> </tr> <tr> <td>計</td> <td></td> <td></td> <td></td> <td>826.0</td> </tr> </tbody> </table> <table border="1" data-bbox="1814 311 1915 670"> <caption>枠組み足場計算書(下り線) (空m<sup>3</sup>)</caption> <thead> <tr> <th>区分</th> <th>長さ</th> <th>高さ</th> <th>幅</th> <th>体積</th> </tr> </thead> <tbody> <tr> <td>A1</td> <td>14.9</td> <td>2.4</td> <td>2.4</td> <td>85.8</td> </tr> <tr> <td>P1</td> <td>14.3</td> <td>7.3</td> <td>2.4</td> <td>250.5</td> </tr> <tr> <td>計</td> <td></td> <td></td> <td></td> <td>336.3</td> </tr> </tbody> </table>	区分	長さ	高さ	幅	体積	P2	14.0	9.0	1.2	151.2	P7	13.0	7.2	2.4	224.6	P12	13.4	7.0	4.8	450.2	計				826.0	区分	長さ	高さ	幅	体積	A1	14.9	2.4	2.4	85.8	P1	14.3	7.3	2.4	250.5	計				336.3
区分	長さ	高さ	幅	体積	
P2	14.0	9.0	1.2	151.2	
P7	13.0	7.2	2.4	224.6	
P12	13.4	7.0	2.4	225.1	
計				599.9	
区分	長さ	高さ	幅	体積	
A1	14.3	2.4	2.4	85.9	
P1	14.3	7.3	2.4	326.3	
計				412.2	
区分	長さ	高さ	幅	体積	
P2	14.0	9.0	1.2	151.2	
P7	13.0	7.2	2.4	224.6	
P12	13.4	7.0	4.8	450.2	
計				826.0	
区分	長さ	高さ	幅	体積	
A1	14.9	2.4	2.4	85.8	
P1	14.3	7.3	2.4	250.5	
計				336.3	

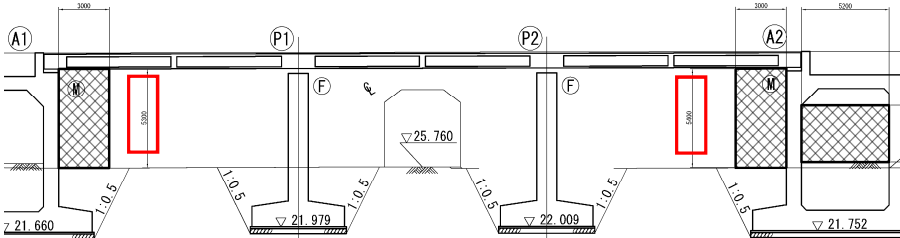

正誤表(16)

工事名) 北陸自動車道 R4長岡管内コンクリート構造物補修工事

対象	誤	正
<p>参考図 (12/12)</p>	<p>縦断図 縮尺 1:200 足場工費 上中沢橋</p>  <p>▽ 21.660 1:0.5 21.979 25.760 P1 P2 22.009 1:0.5 21.752 A1 A2</p> <p>▽ 1:200 橋台</p>	<p>縦断図 縮尺 1:200 足場工費 上中沢橋</p>  <p>▽ 21.660 1:0.5 21.979 25.760 P1 P2 22.009 1:0.5 21.752 A1 A2</p>